

Unless otherwise stated, all dimensions in millimetres.
Do not scale off drawings - refer to figured dimensions only.
Any discrepancies shall immediately be referred to the draftsman for clarification.

General Notes

Finishes	
Code	Description

FOR CONSTRUCTION

Checked JM: _____ Checked PM: _____

Job Title _____

Fixing Method - Split Battens

Scale NTS

Drawn _____

Job No. _____

Date Drawn _____

Plot Date _____

Plot File _____


Drawing No. _____ Revision _____

0000-01

A

Office: 116 Rokeby St, Collingwood VIC 3066
Factory: 64-72 Seaside Parade, North Shore VIC 3214
email: sales@kalpul.com



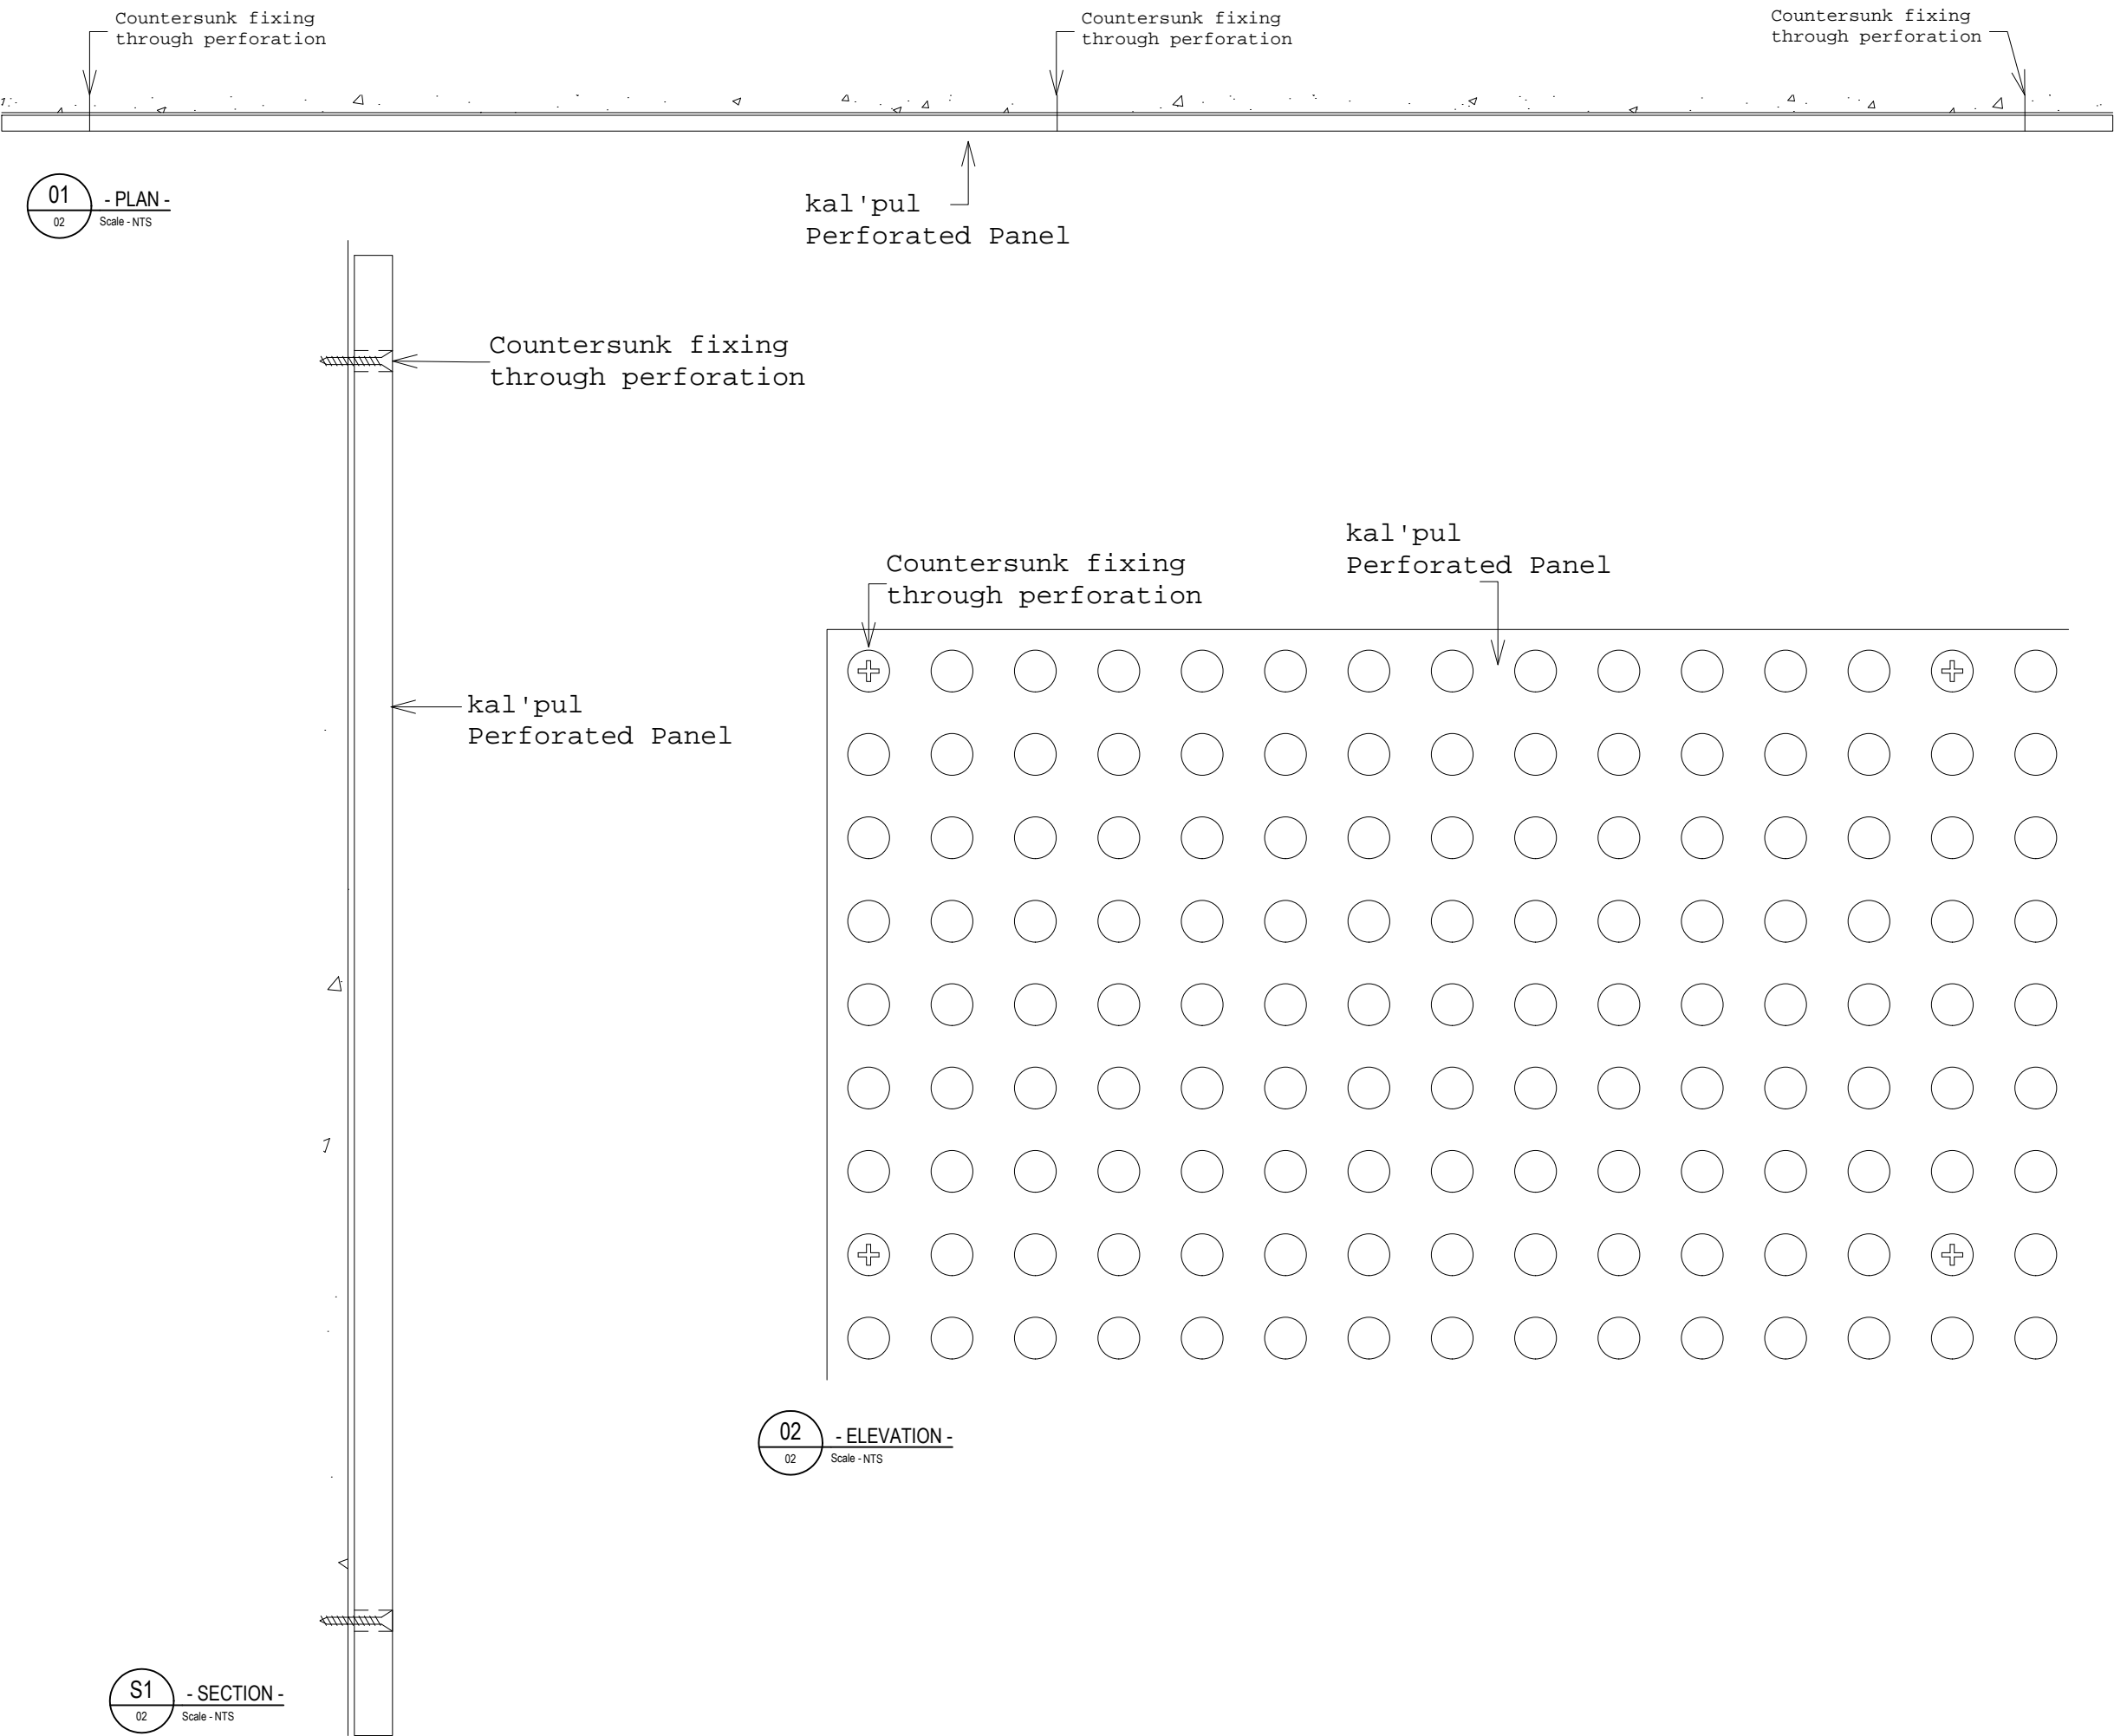

Unless otherwise stated, all dimensions in millimetres.
Do not scale off drawings - refer to figured dimensions only.
Any discrepancies shall immediately be referred to the draftsman for clarification.

General Notes

Finishes	
Code	Description

FOR CONSTRUCTION

Checked JM: _____ Checked PM: _____

Job Title _____

Fixing Method - Blind Fixing

Scale NTS

Drawn _____

Job No. _____

Date Drawn _____

Plot Date _____

Plot File _____


Drawing No. _____ Revision _____

0000-01

A

Office: 116 Rokeby St, Collingwood VIC 3066
Factory: 64-72 Seaside Parade, North Shore VIC 3214
email: sales@kalpul.com



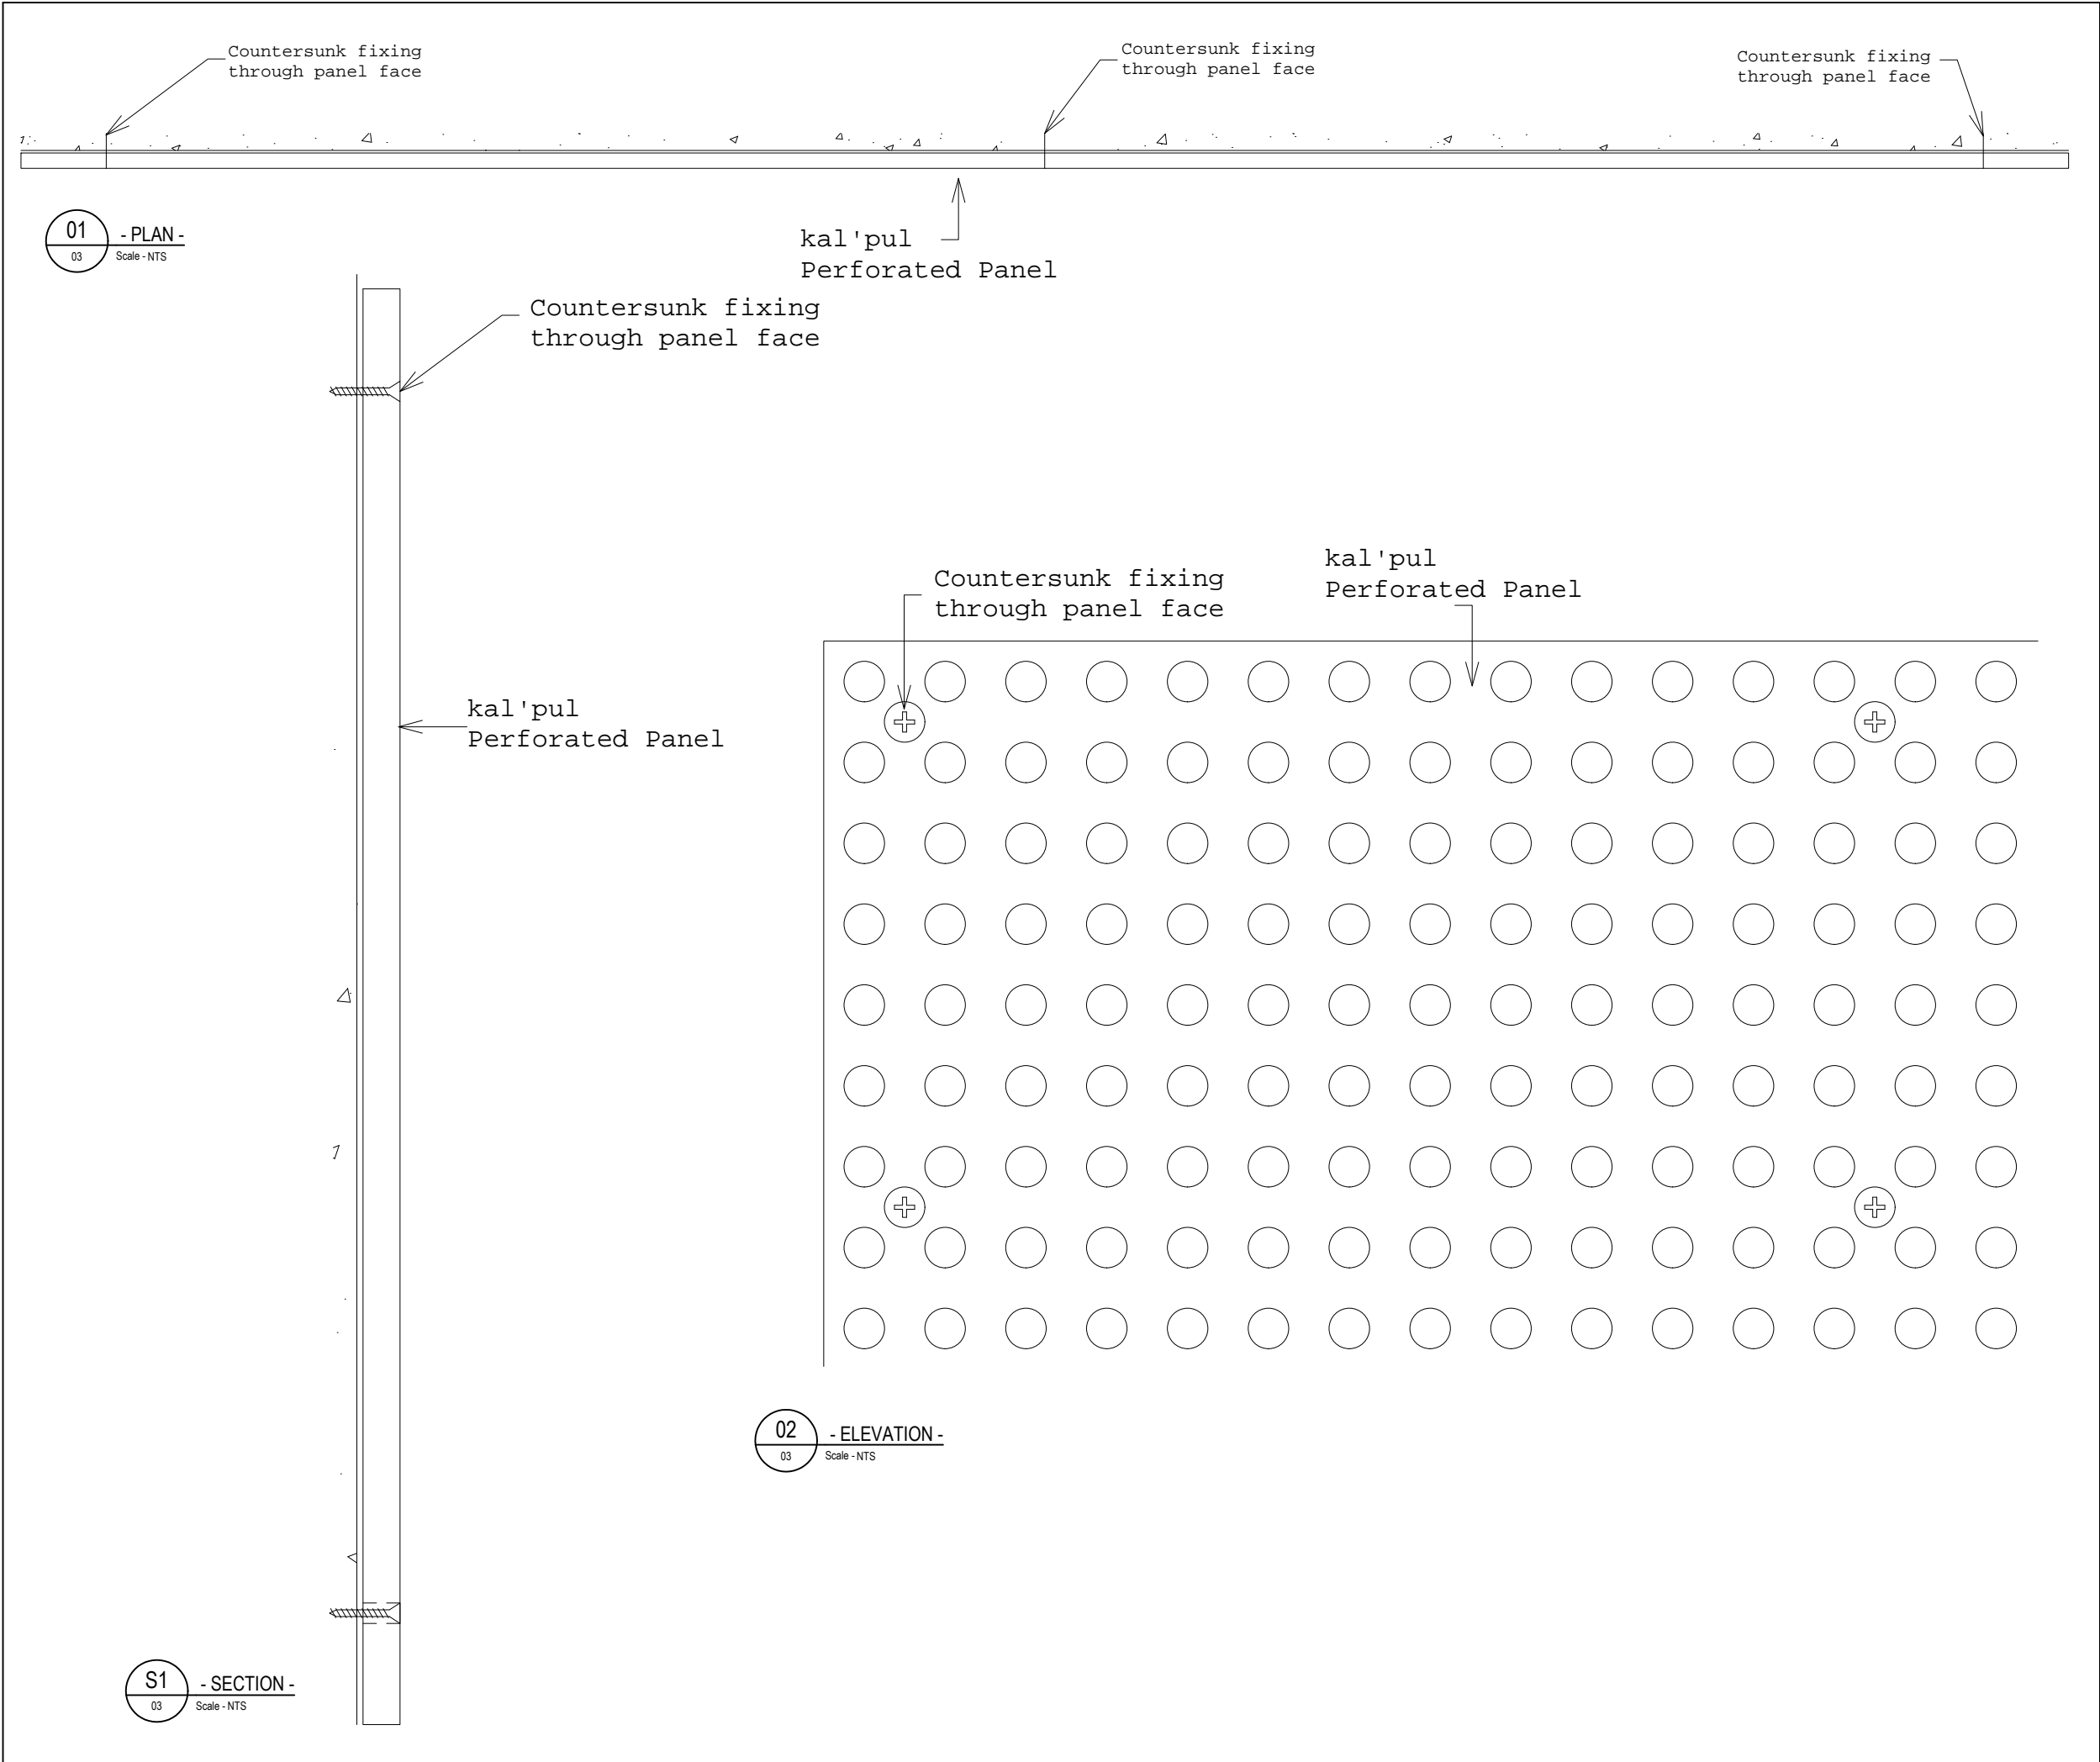

Unless otherwise stated, all dimensions in millimetres.
Do not scale off drawings - refer to figured dimensions only.
Any discrepancies shall immediately be referred to the draftsman for clarification.

General Notes

Finishes	
Code	Description

FOR CONSTRUCTION

Checked JM: _____ Checked PM: _____

Job Title _____

Fixing Method - Face Fixing

Scale NTS

Drawn _____

Job No. _____

Date Drawn _____

Plot Date _____

Plot File _____

Drawing No. _____ Revision _____

0000-01

A

Office: 116 Rokeby St, Collingwood VIC 3066
Factory: 64-72 Seaside Parade, North Shore VIC 3214
email: sales@kalpul.com

